

VEDANT PRIVATE INDUSTRIAL TRAINING INSTITUTE

Village: Tulsi, Post: Jakhmund, DIST. - BUNDI (RAJASTHAN) - 323021

national highway towards bundi

ruchi soyabean industry

fly over



ITI college


site plan

approximate distance = 3km from ruchi soyabean f


A.G. CONSULTANTS
Architect, Engineer, Planner,
Govt. Approved Valuer, Interior Designer,
Builder, Vastu Consultants
29-C, Shopping Centre, KOTA-324007


A.G. CONSULTANTS
Architect, Engineer, Planner,
Govt. Approved Valuer, Interior Designer,
Builder, Vastu Consultants
29-C, Shopping Centre, KOTA-324007

VEDANT PRIVATE INDUSTRIAL TRAINING INSTITUTE

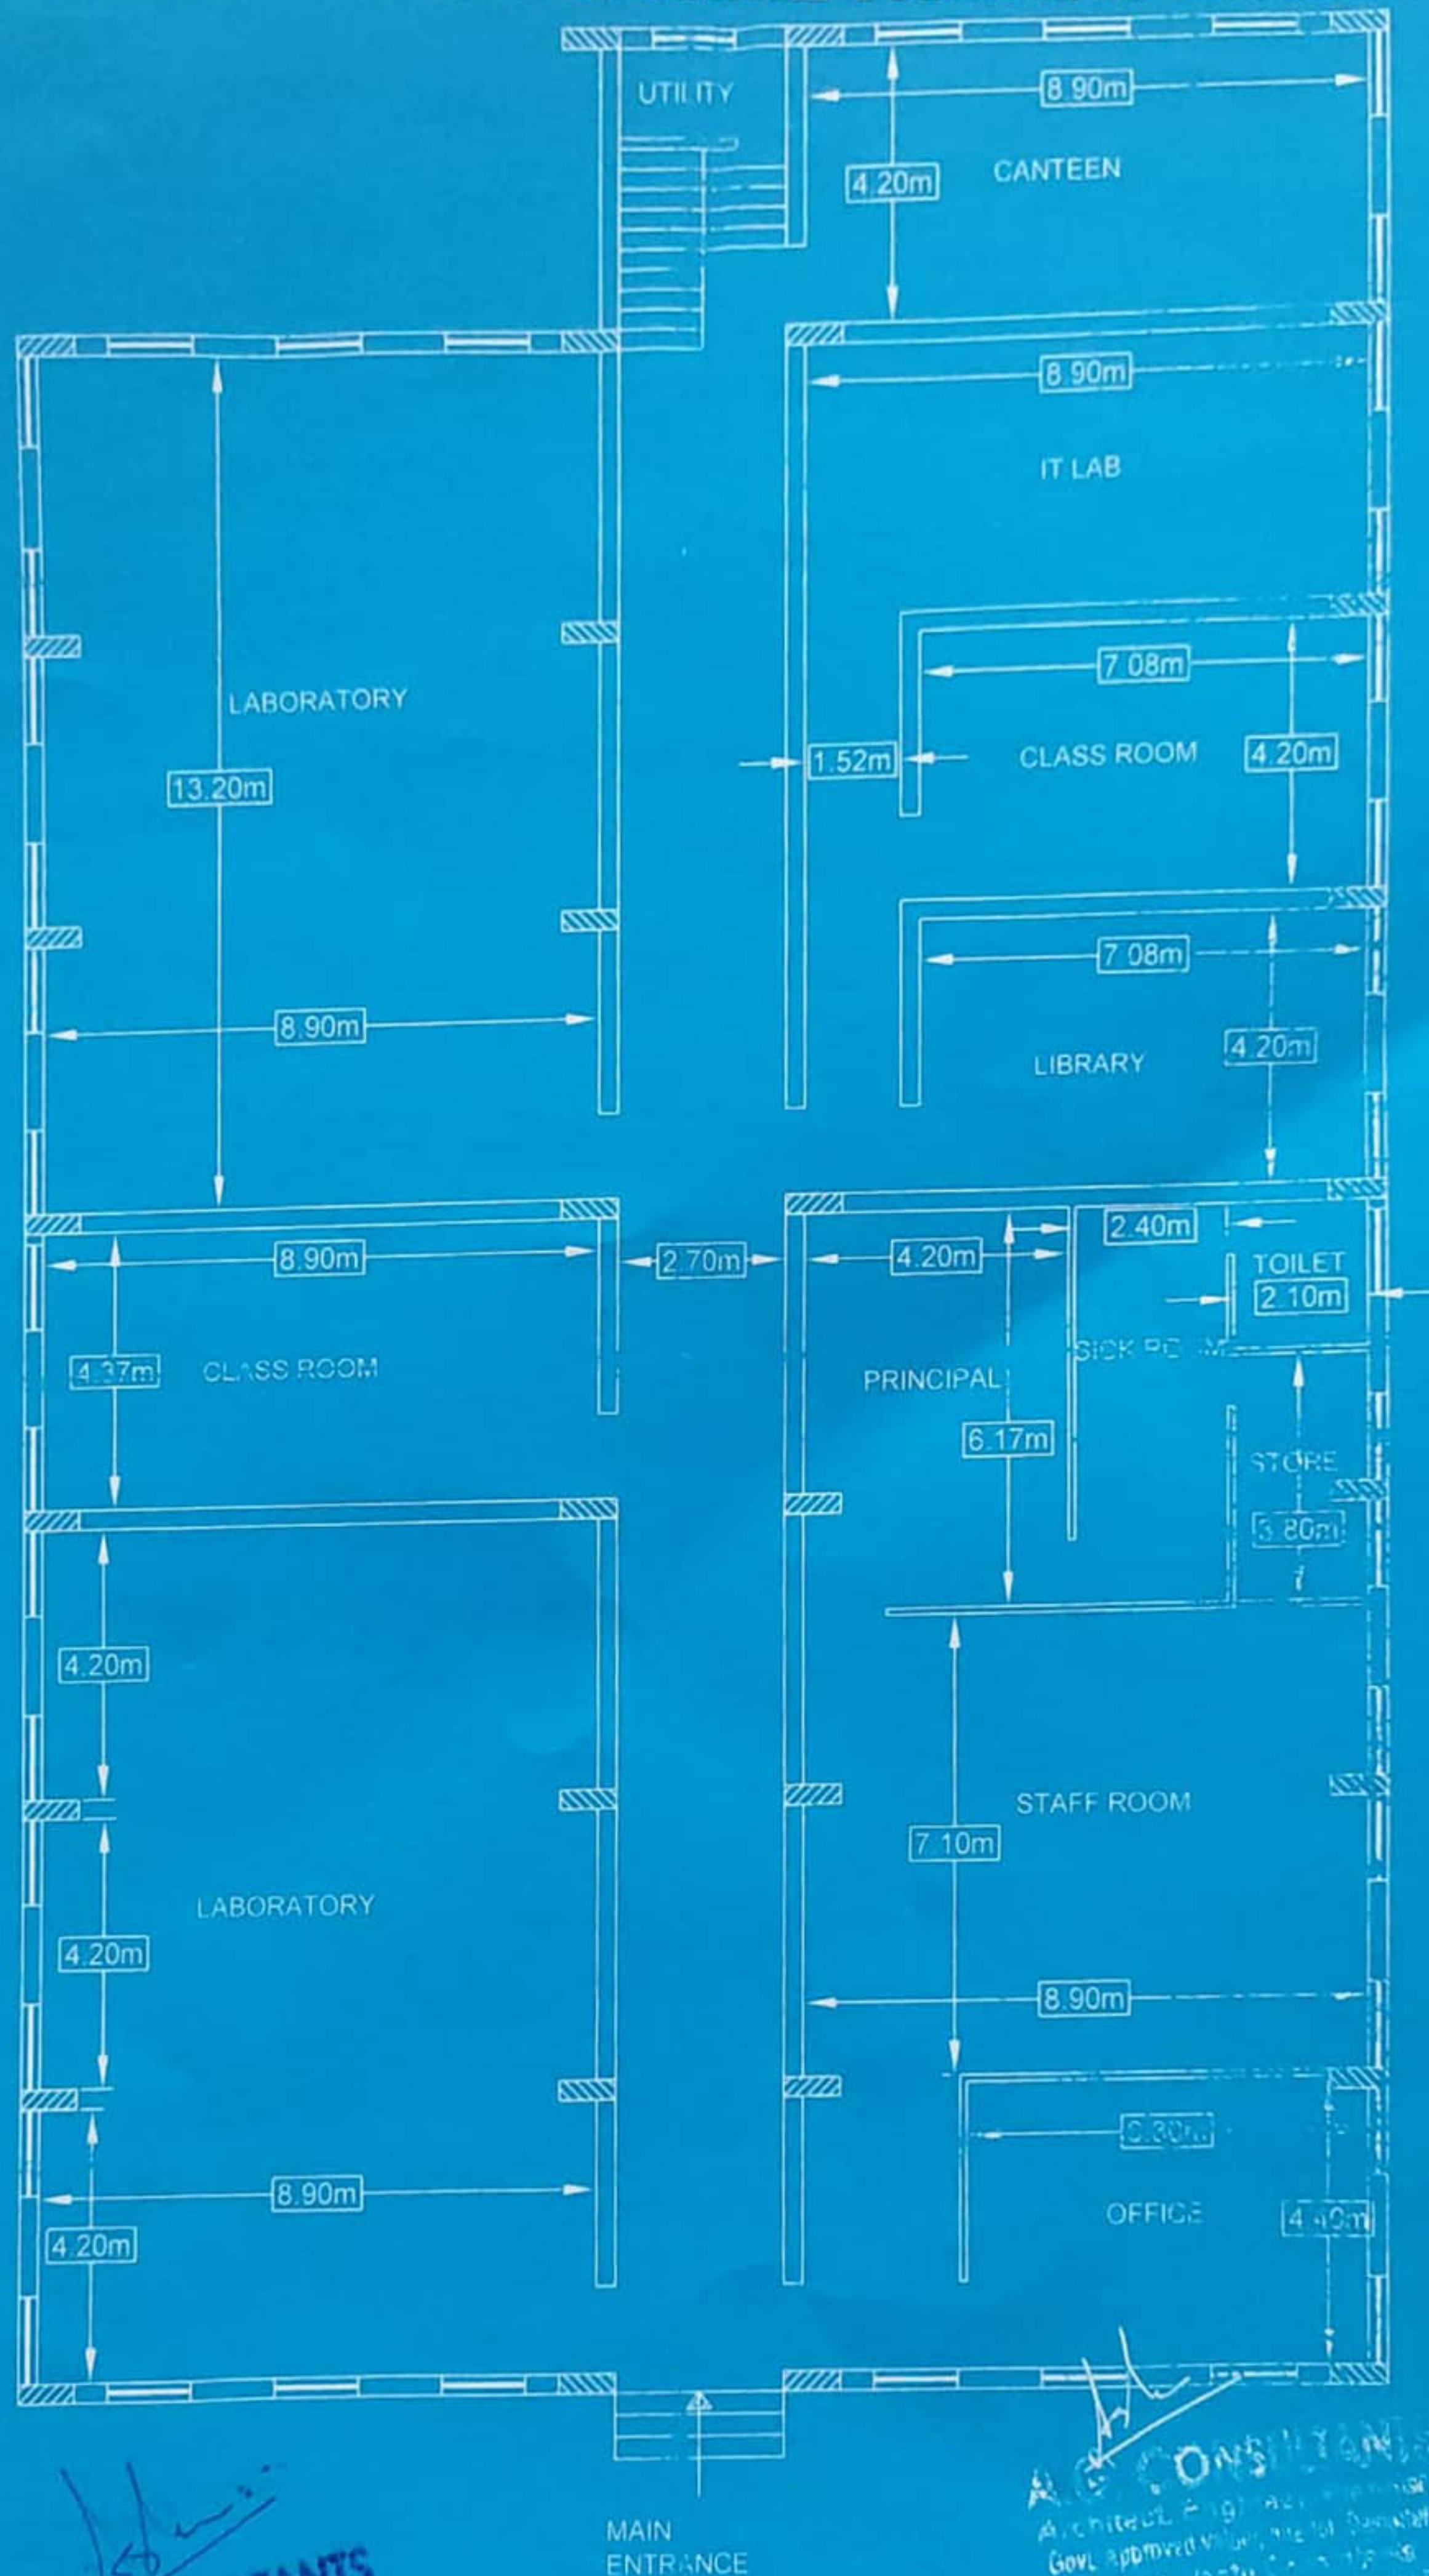

A.G. CONSULTANTS
 Architect, Engineer, Planner,
 Govt. Approved Vastu, Interior Designer,
 Builder, Vastu Consultants
 25-G, Shopping Centre, KOTA-324001

A.G. CONSULTANTS
 Architect, Engineer, Planner,
 Govt. Approved Vastu, Interior Designer,
 Builder, Vastu Consultants
 25-G, Shopping Centre, KOTA-324001